



Matchline - See Sheet 2


Legend

- New Multi-Use Path
- New Pavilion Sidewalk on Temporary Easement
- Park Property
- Existing Right-of-Way or Parcel Line
- New Permanent Right-of-Way
- Approximate Grading Limit

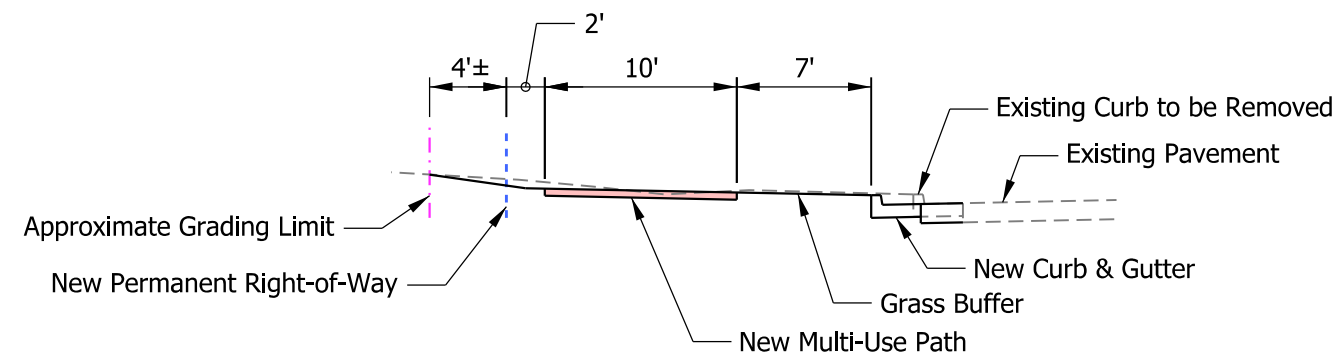


Typical Section - New Multi-Use Path
(not to scale)

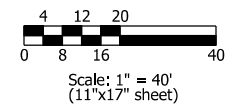

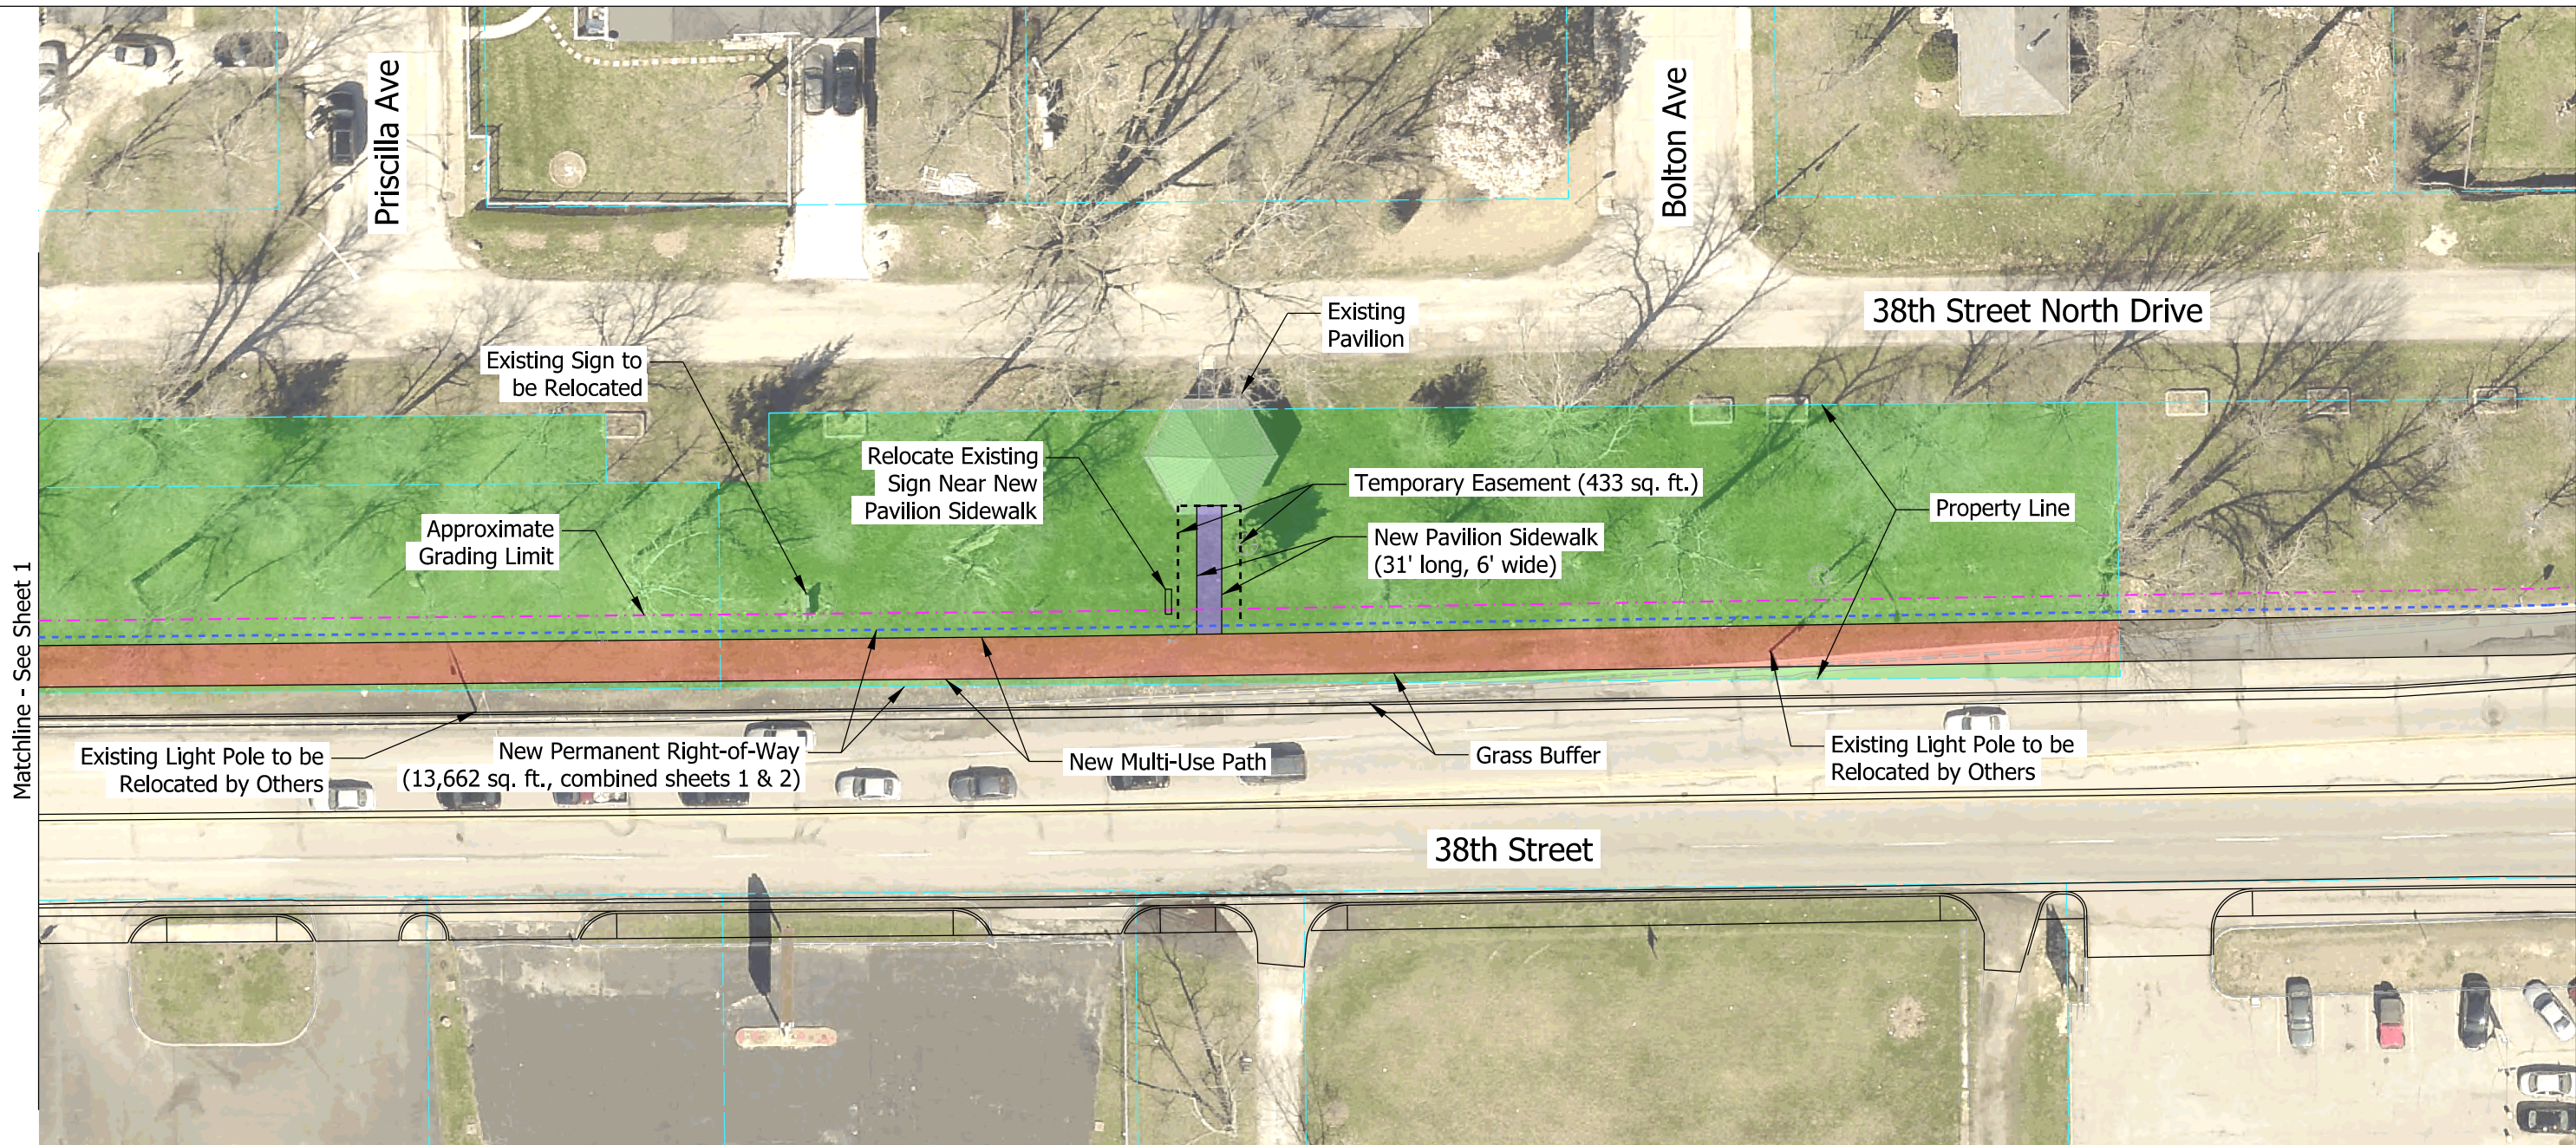

- Legend**
- New Multi-Use Path
 - New Pavilion Sidewalk on Temporary Easement
 - Park Property
 - Existing Right-of-Way or Parcel Line
 - New Permanent Right-of-Way
 - Approximate Grading Limit

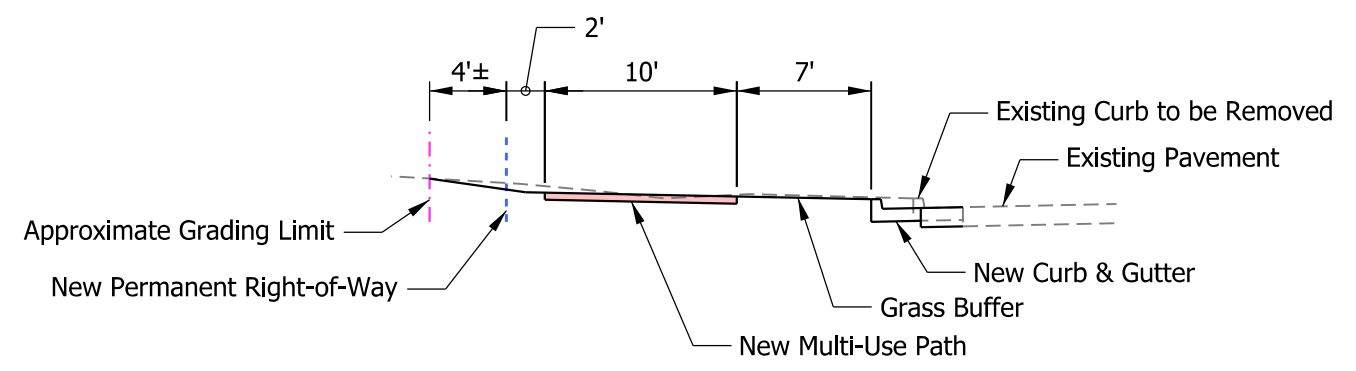

Typical Section - New Multi-Use Path
(not to scale)

